


FLÄCHENNUTZUNGSPLAN 2010

Vereinbarte Verwaltungsgemeinschaft der Stadt Rottenburg am Neckar mit den Gemeinden Hirrlingen, Neustetten und Starzach

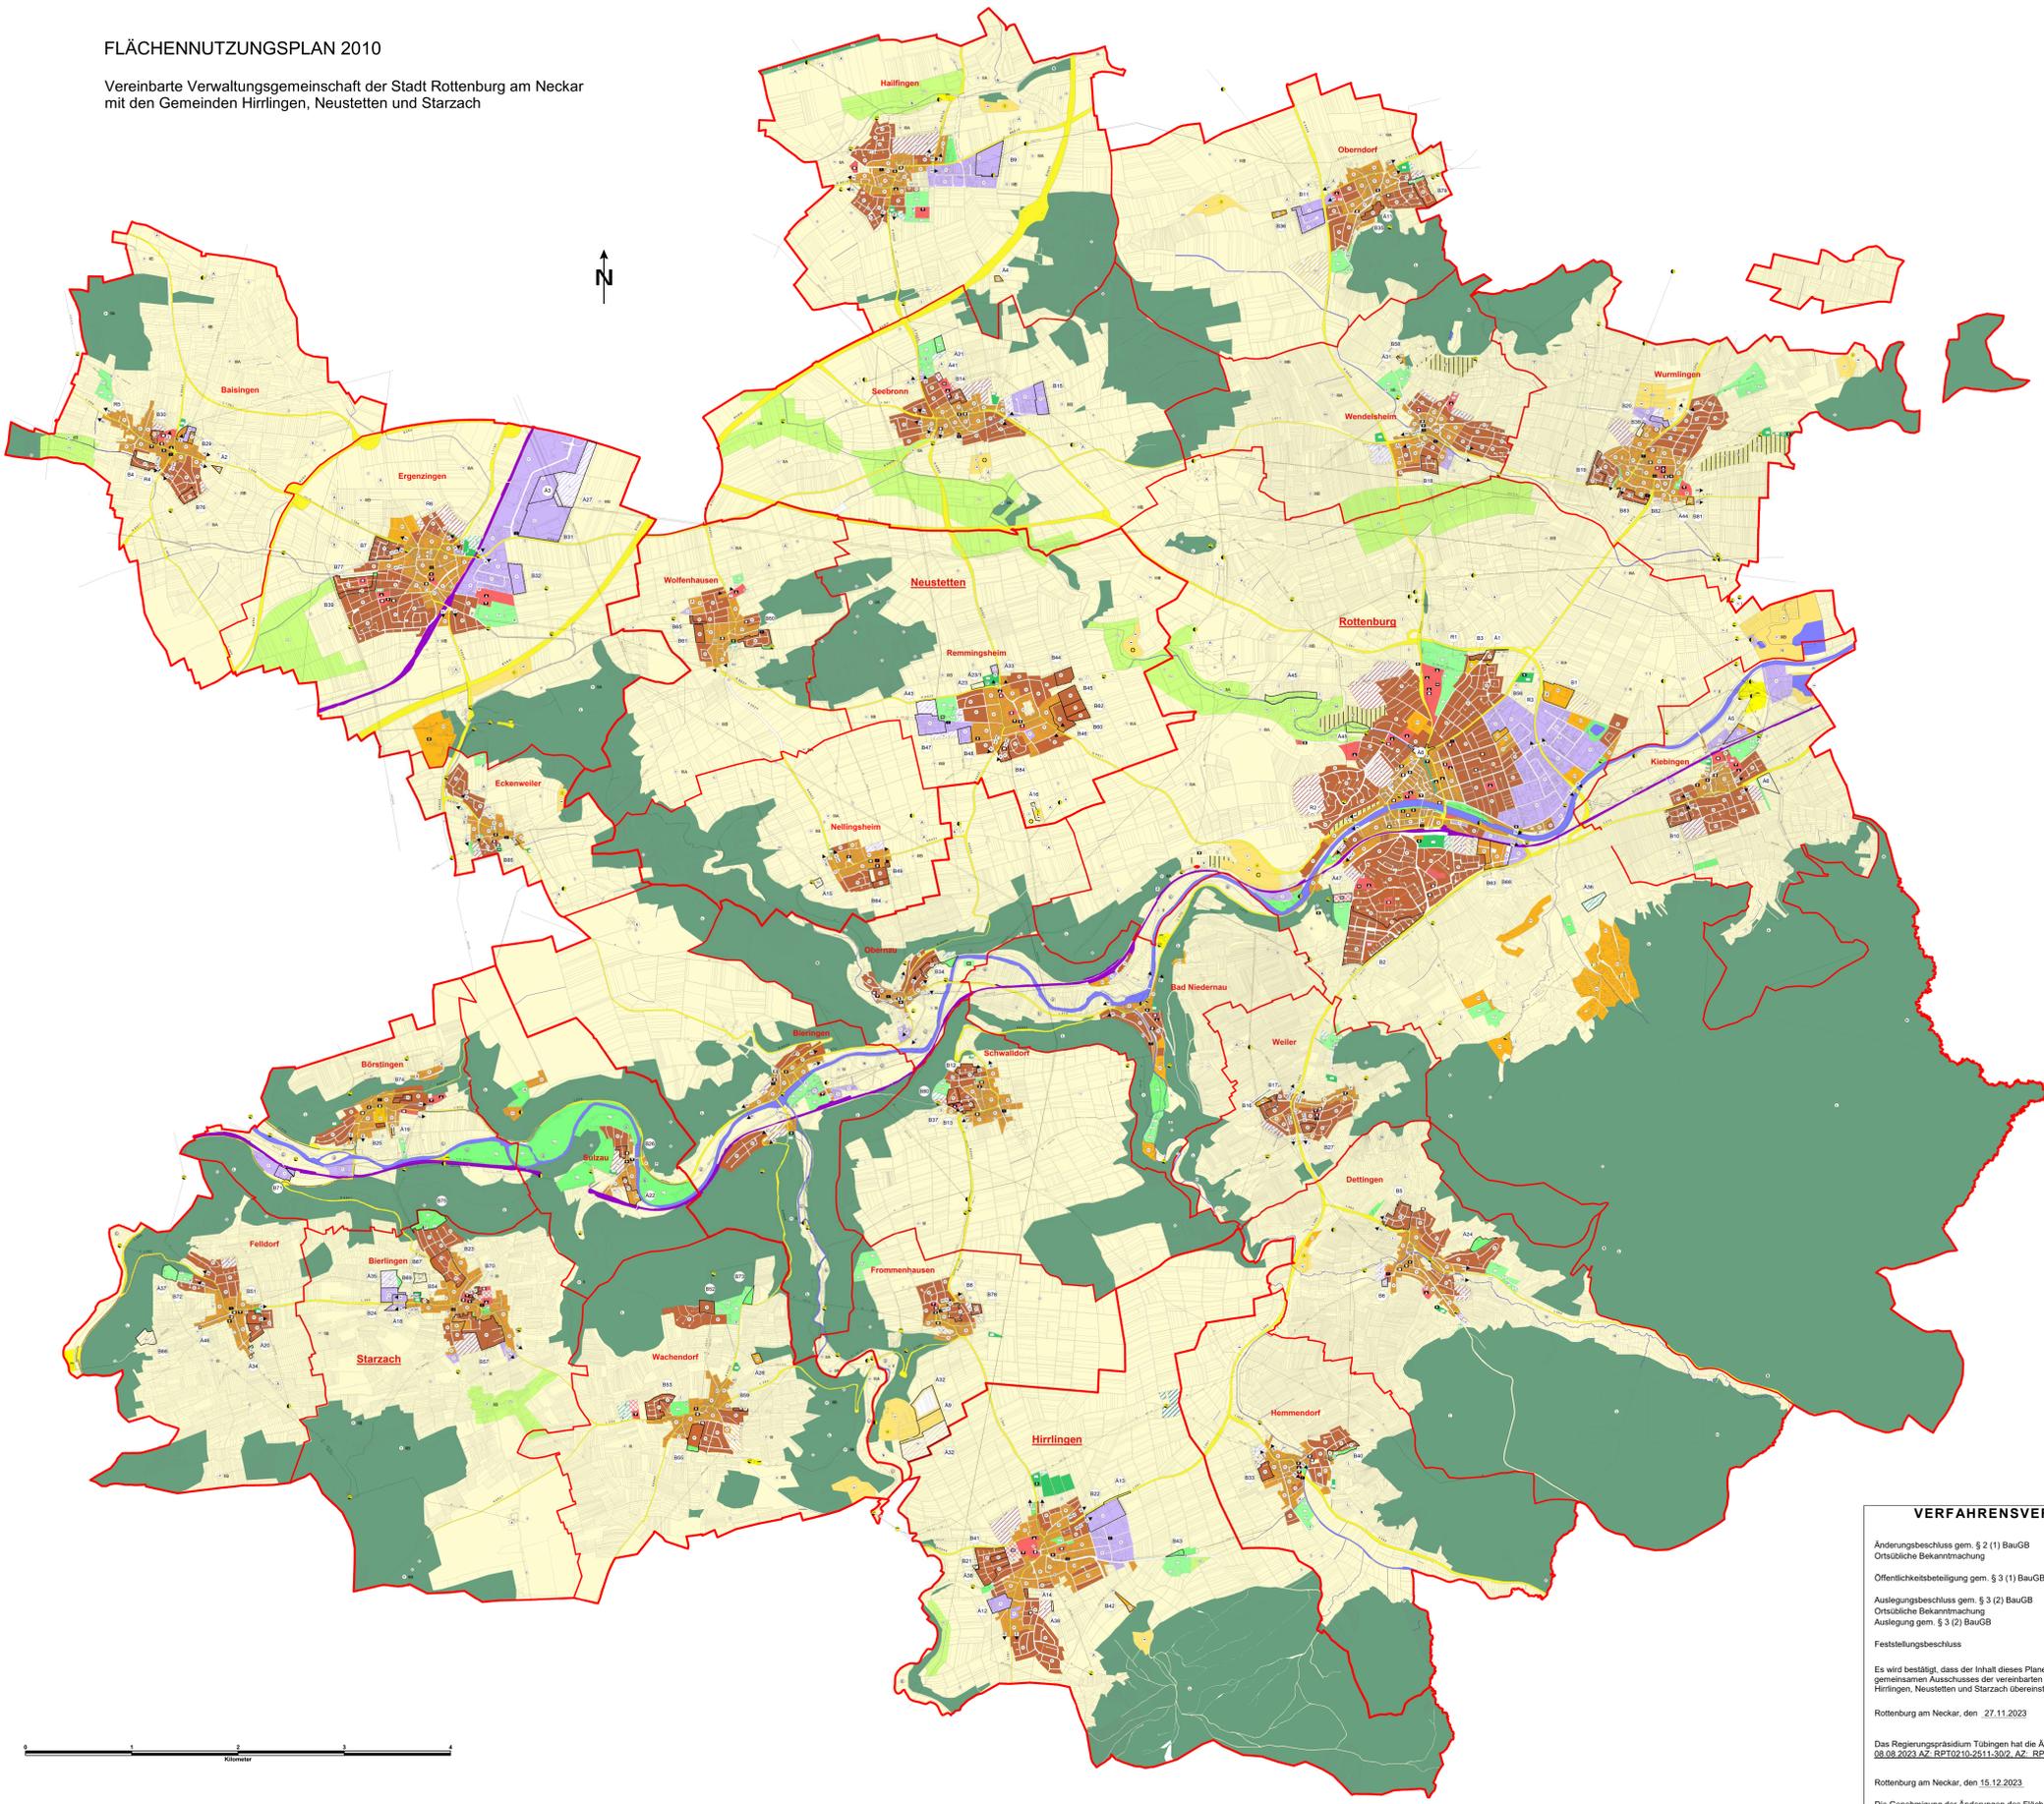

Flächennutzungsplan-Fortschreibung rechtswirksam seit 28.06.2001

Table with 4 columns: Nr., Bezeichnung, Datum, Bemerkungen. Lists various planning changes and their effective dates.

Berichtigungen nach § 13a/13b BauGB

Table with 4 columns: Nr., Bezeichnung, Datum, Bemerkungen. Lists corrections to the plan according to specific BauGB sections.

Redaktionelle Änderungen

Table with 4 columns: Nr., Bezeichnung, Datum, Bemerkungen. Lists editorial changes to the plan.

VERFAHRENSVERMERKE - Änderungen des Flächennutzungsplanes. Includes dates for decision-making, public participation, and final approval by the government.

Berichtigungen nach § 13a/13b BauGB

Table with 4 columns: Nr., Bezeichnung, Datum, Bemerkungen. Lists corrections to the plan according to specific BauGB sections.

ZEICHNERKLÄRUNG

Legend for the plan, including symbols for various land use types, infrastructure, and planning boundaries. Includes a scale bar and north arrow.